


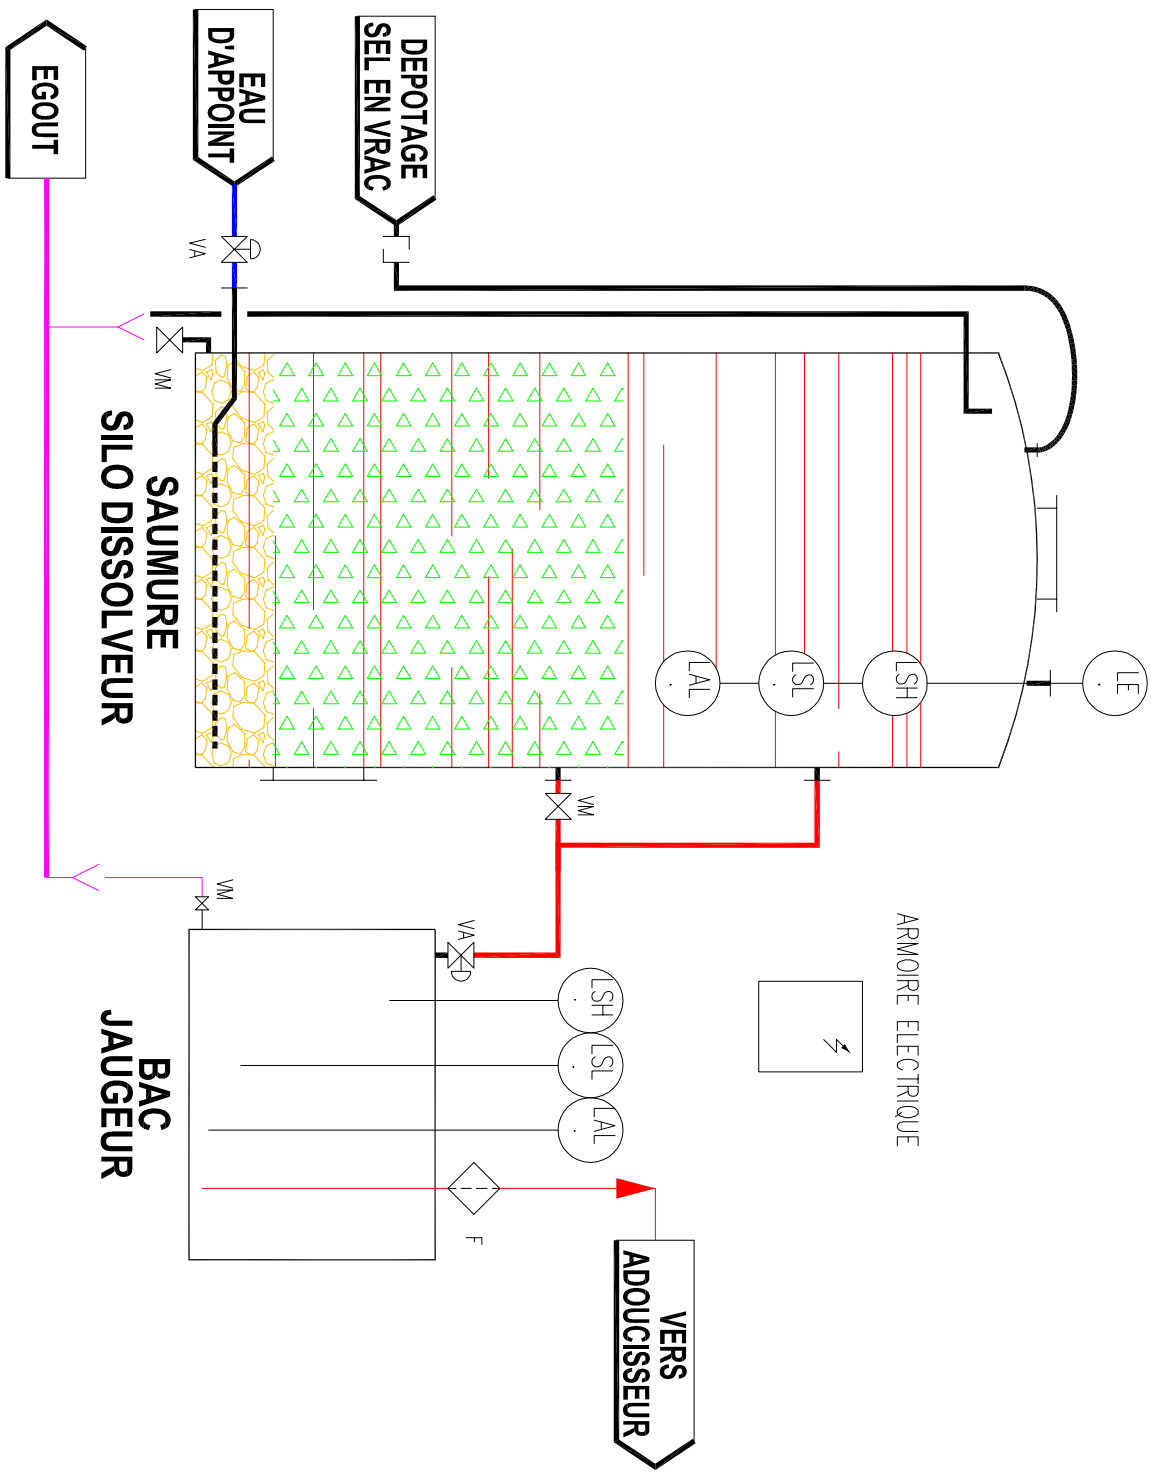

PLAN DE PRINCIPE

N05-27 B

07.11.05